


Map 3a: Preliminary Site Layout – Vestas V136-112

© 2025 Westwood Professional Services, Inc.

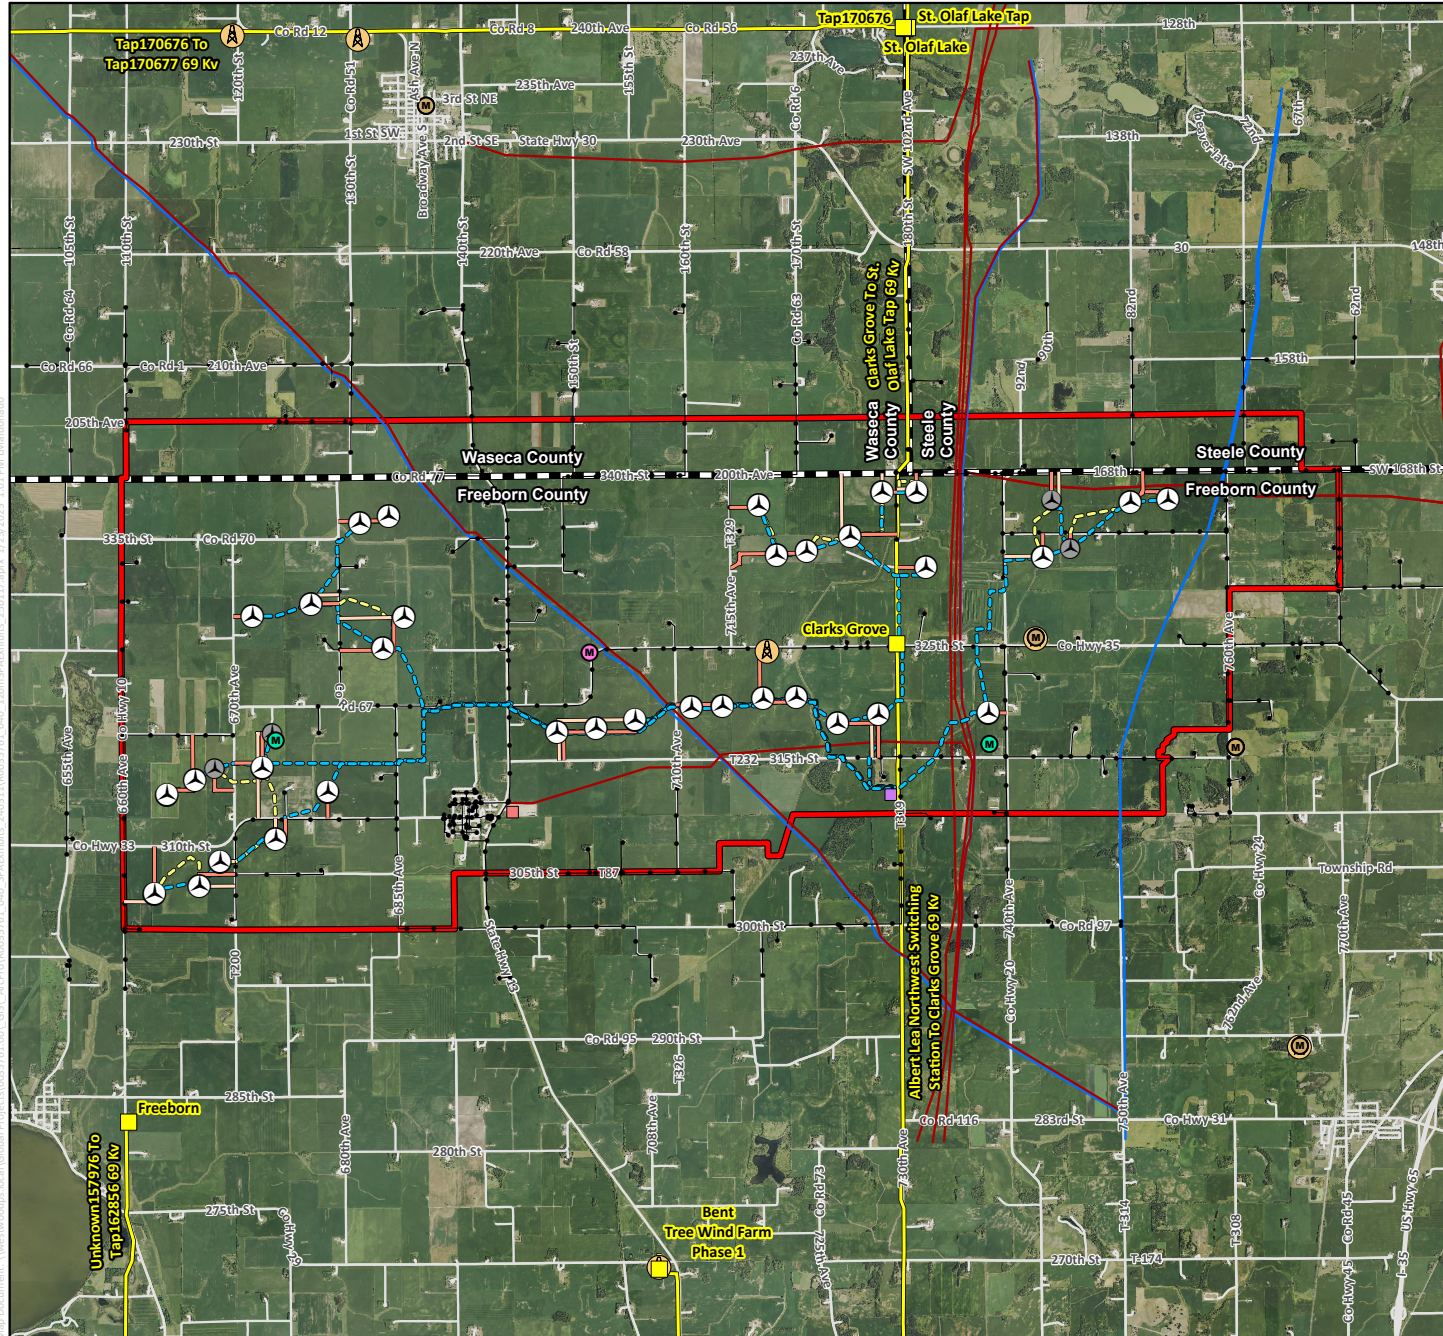












 

Westwood
T&E (888) 937-6190 westwoods.com

Bent Tree North Wind Farm
Freeborn, Steele, and Waseca
Counties, Minnesota








Preliminary Site Layout -
Vestas V136-112

Map 3a

Legend

-  Project Area
-  County Boundary
-  Existing Distribution Line
-  Existing Transmission Line
-  Existing Hazardous Liquid Pipeline
-  Existing Natural Gas Pipeline
-  Local Road
-  Existing FCC Antenna
-  Existing Substation
-  Existing O&M
-  Existing Microwave Tower
-  Permanent MET Tower (Preliminary Location)
-  Temporary MET Tower

Proposed Site Features

-  Proposed Access Road
-  Proposed Alternate Access Road
-  Proposed Collection Line
-  Proposed Crane Path
-  Proposed Primary Turbine
-  Proposed Alternate Turbine
-  Proposed Substation

Data Source(s): Westwood (2025); NAIP (2023); U.S. Census Bureau (2023); NPM5 (2023); HIFLD (2024).



Map Document: \\westwoods-lacn\Global\Projects\0035761_001_GIS_ArcPro\0035761_040_SPA\Exhibits_250117.aprx 1/23/2025 1:01 PM 1041dms4d6


Map 3b: Preliminary Site Layout – Vestas V136-120

Map 3b: Preliminary Site Layout – Vestas V136-120 Bent Tree North Wind Farm

Freeborn, Steele, and Waseca Counties, Minnesota

Preliminary Site Layout - Vestas V136-120

Map 3b

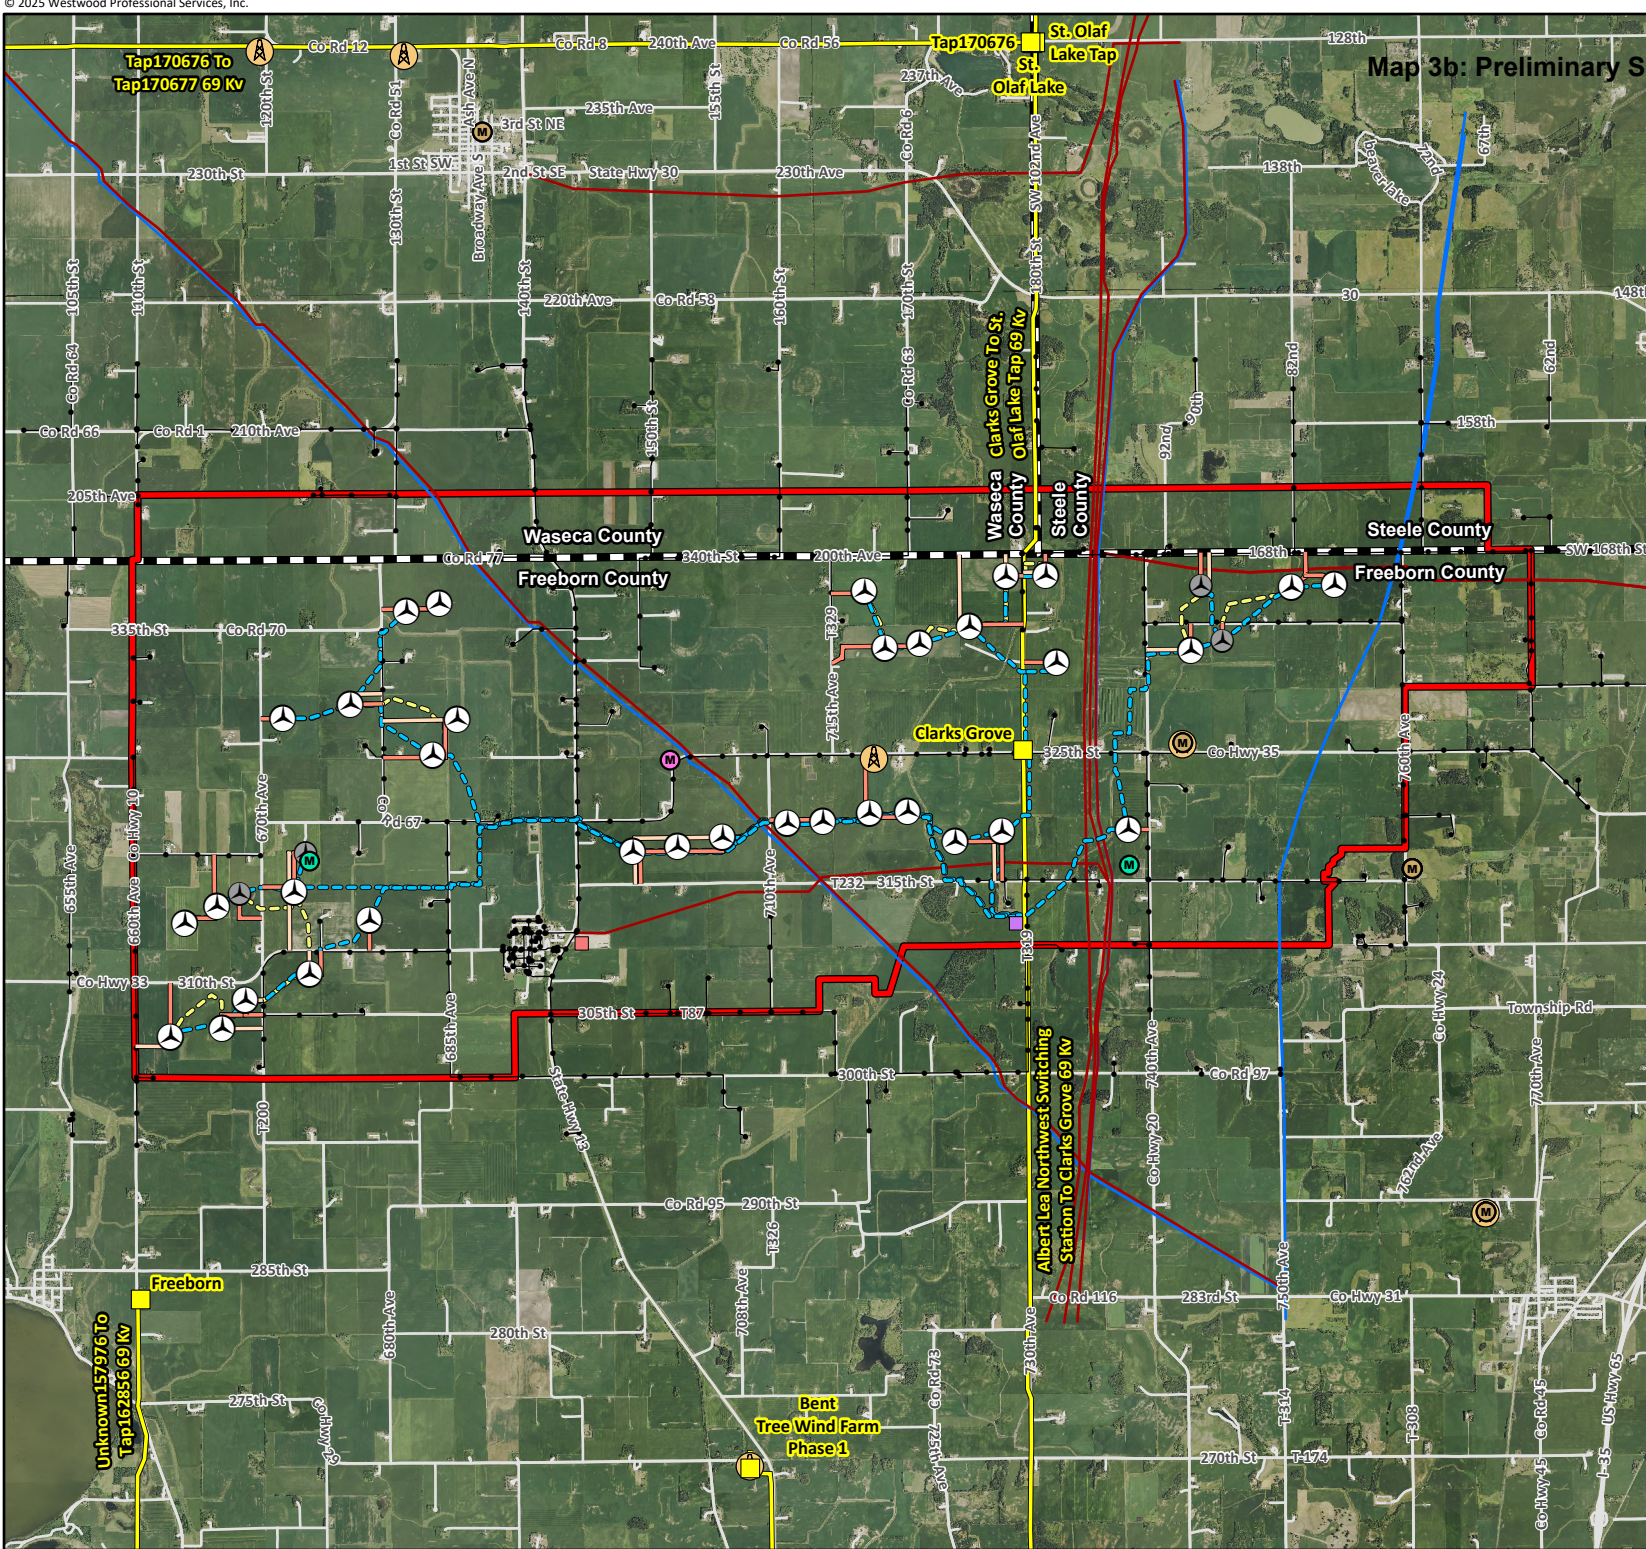


Legend

- Project Area
- County Boundary
- Existing Distribution Line
- Existing Transmission Line
- Existing Hazardous Liquid Pipeline
- Existing Natural Gas Pipeline
- Local Road
- Existing FCC Antenna
- Existing Substation
- Existing O&M
- Existing Microwave Tower
- Permanent MET Tower (Preliminary Location)
- Temporary MET Tower

Proposed Site Features

- Proposed Access Road
- Proposed Alternate Access Road
- Proposed Collection Line
- Proposed Crane Path
- Proposed Primary Turbine
- Proposed Alternate Turbine
- Proposed Substation

Data Source(s): Westwood (2025); NAIP (2023); U.S. Census Bureau (2023); NPMS (2023); HIFLD (2024).

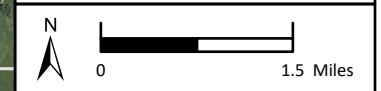

Map Documents: \\westwoodps.local\Global\Projects\02575761_001_GIS_ArcPro\02575761_040_SPAExhibits_240311\02575761_040_SPAExhibits_17272025_1259 PM (Maldonado)